


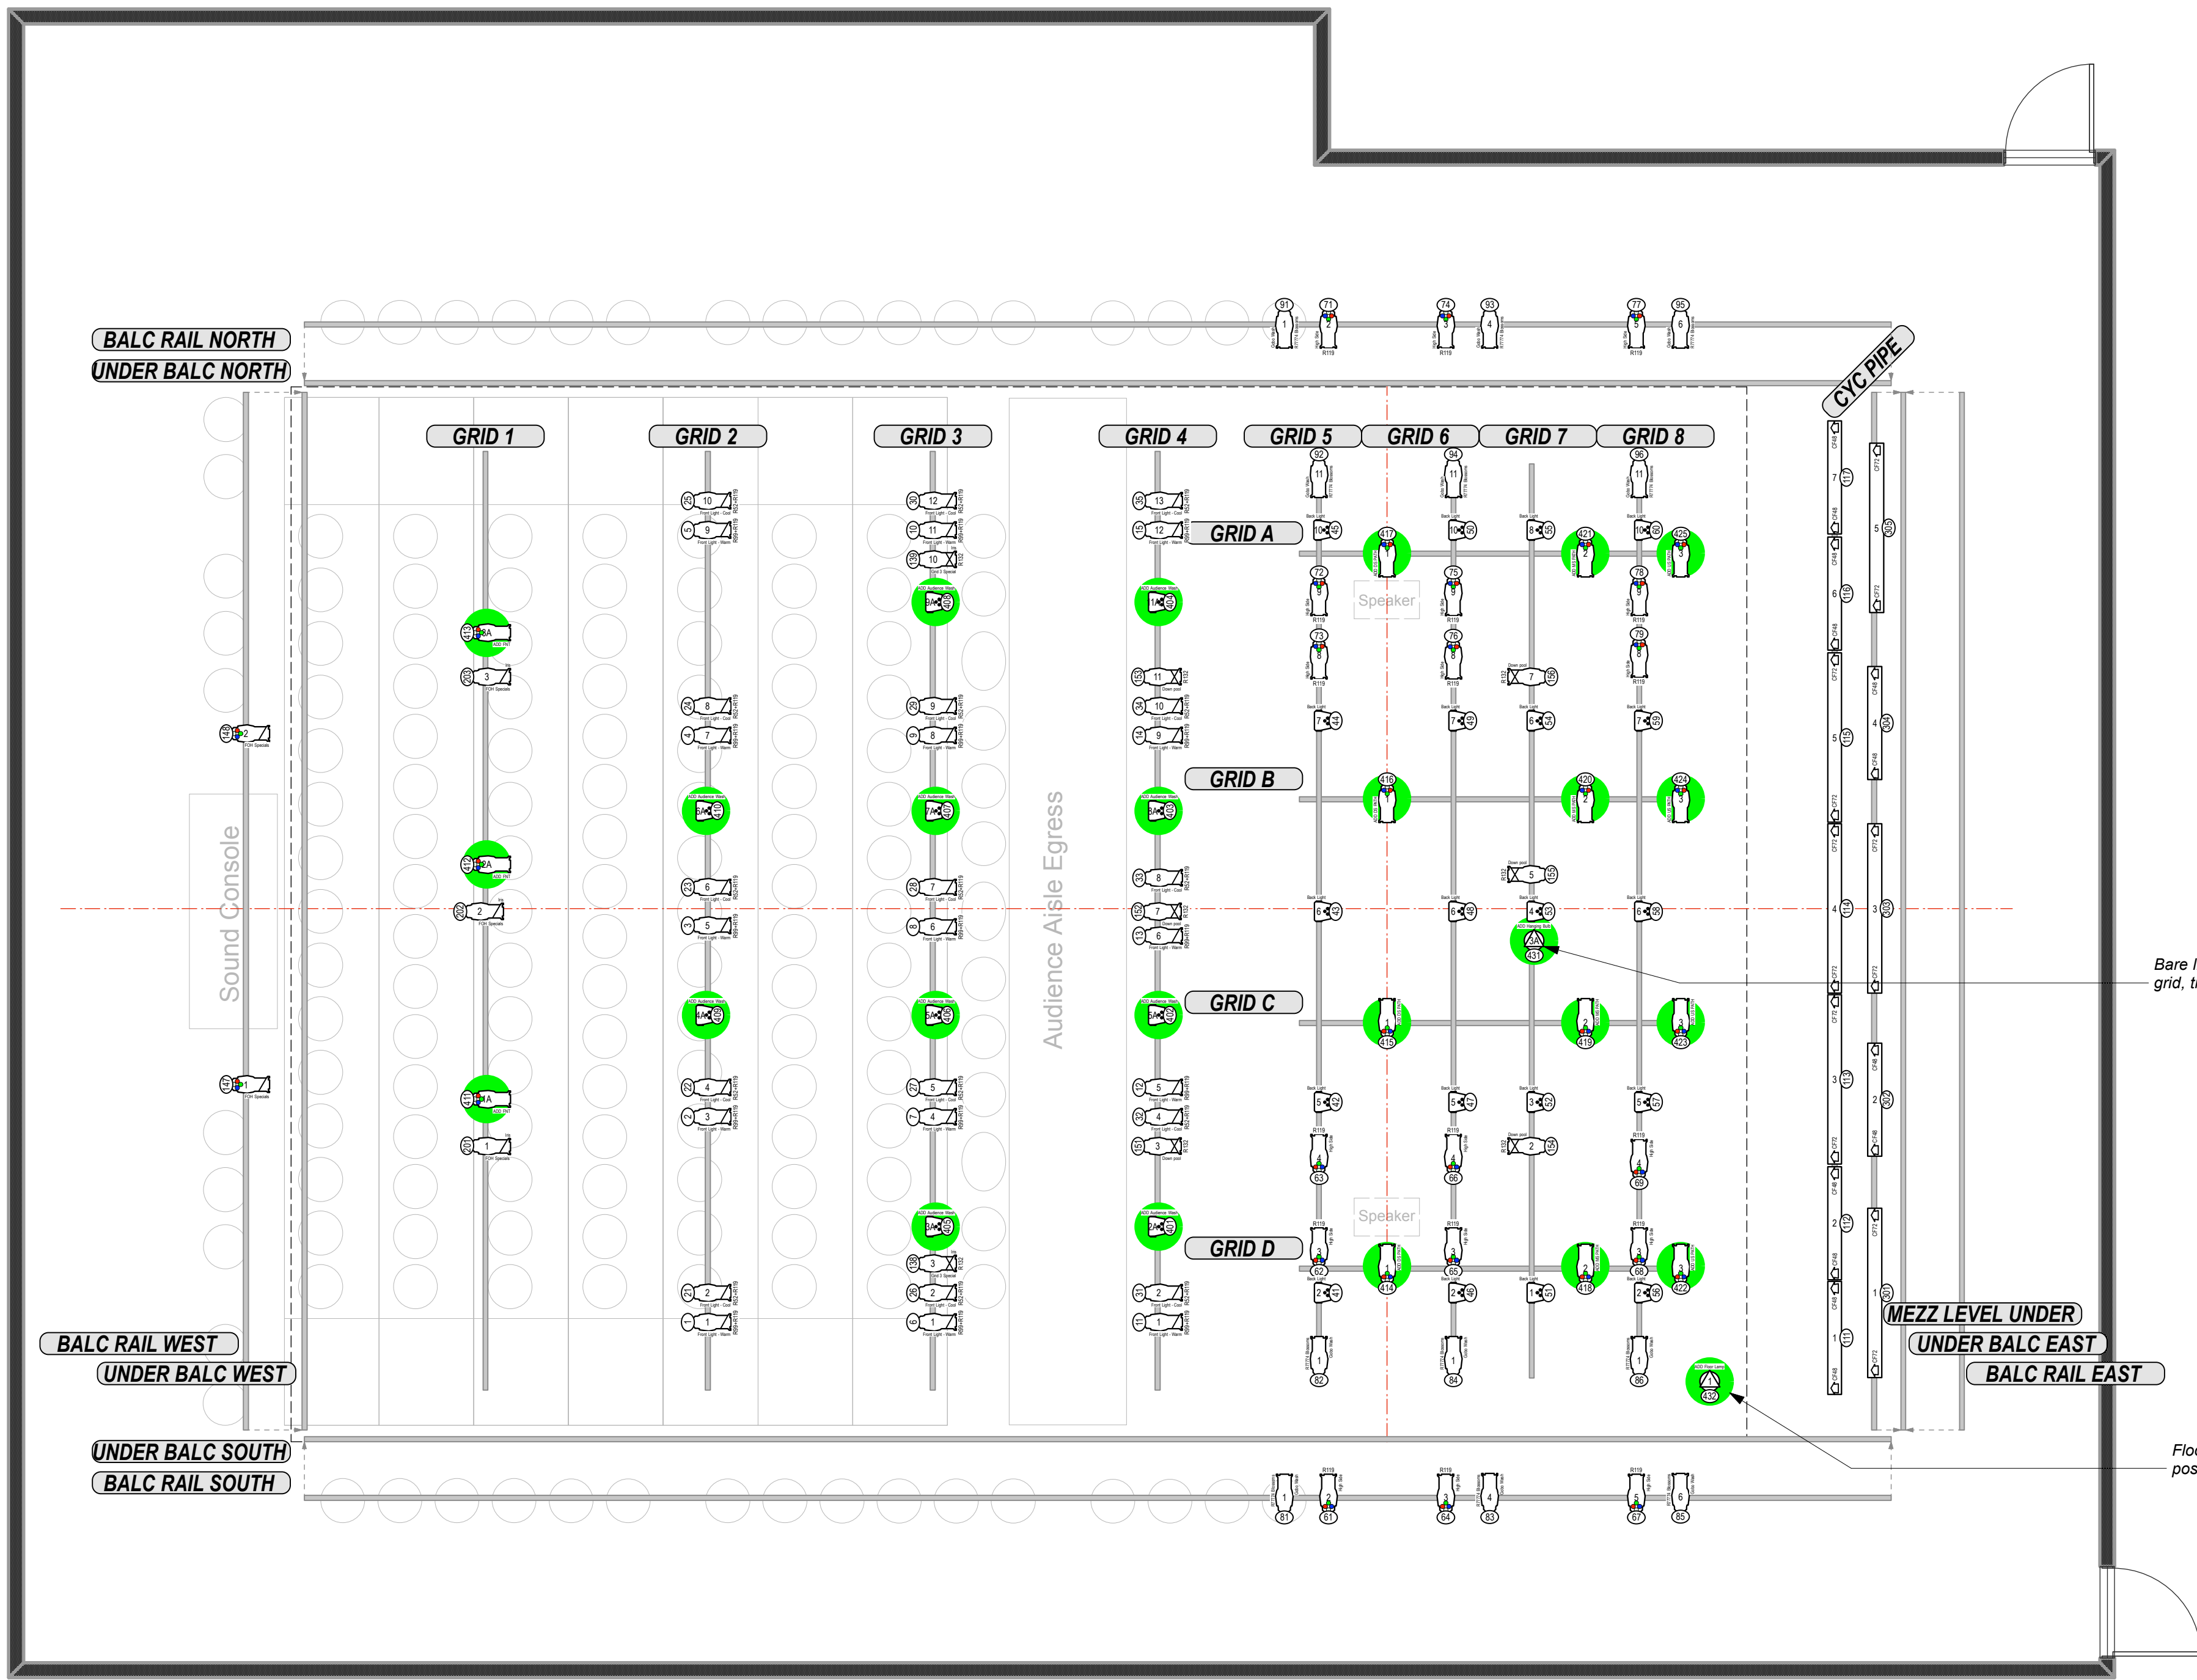

KEY TO INSTRUMENTATION

ETC S4
19°
@ 75w

ETC S4
26°
@ 75w

ETC S4
36°
@ 75w

ETC COLOR
SOURCE LED
36°
@ 18w

ETC S4
26°
@ 15w

ETC COLOR
SOURCE LED
36°
@ 18w

COLORADO 2
QUAD
ZOOM
@ 15w

PRACTICAL

CHROMA Q
ColorForce 72
@ 75w

CHROMA Q
ColorForce 48
@ 75w

TYPICAL NOTATION

Unit #
Channel

NOTES

PLEASE HAVE ADDITIONAL R119 AND R132 AVAILABLE AT FOCUS.

GREEN SHADING INDICATES ADDS TO THE REP HANG.

RUBENSTEIN ARTS CENTER
VON DER HEYDEN STUDIO THEATER
2020 CAMPUS DRIVE, DURHAM NC 27708

adf
american dance festival

Culture Mill

AMERICAN DANCE FESTIVAL
PRESENTS
THEY ARE ALL

TOMMY NOONAN &
CHOREOGRAPHERS MURIELLE ELIZEON

LIGHTING DESIGNER CARL FABER

CARL FABER
LIGHTING DESIGNER

4 PROUD MEMBER OF
UNITED SCENIC ARTISTS LOCAL USA 829

4231 NE 77TH AVE
PORTLAND, OR 97218
CARL@CARLFABER.COM
+1.845.551.7354

THIS DRAWING REPRESENTS A LIGHTING DESIGN THAT IS WHOLLY OWNED BY CARL FABER. ANY USE OR DISTRIBUTION OF THIS DRAWING OTHER THAN AS REQUIRED FOR PRODUCING CULTURE MILL'S PRODUCTION OF "THEY ARE ALL" IS EXPLICITLY PROHIBITED AND IS A VIOLATION OF COPYRIGHT LAWS IN THE UNITED STATES AND INTERNATIONALLY. ANY UNAUTHORIZED DISTRIBUTION OR USE WILL RESULT IN LEGAL ACTION ON BEHALF OF THE DESIGNER. THIS DRAWING IS (C) 2019 CARL FABER. ALL RIGHTS RESERVED.

THIS DRAWING REPRESENTS VISUAL CONCEPTS AND CONSTRUCTION SUGGESTIONS ONLY. IT DOES NOT REPLACE THE KNOWLEDGE AND ADVICE OF A LICENSED STRUCTURAL ENGINEER. THE DESIGNER IS UNQUALIFIED TO DETERMINE THE STRUCTURAL APPROPRIATENESS OF THIS DESIGN AND WILL NOT ASSUME RESPONSIBILITY FOR IMPROPER ENGINEERING OR USE.

RevB	CYC STRIP REVISION	21 MAY 2019
RevA	BID DRAFT	12 MAY 2019
REV	DETAILS	DATE

SCALE: **1/4"=1'-0"** PLATE

DRAWN BY: CF

CREATED: MAY 2019

REVISED: 05/12/19

FILE: TAA19-LP-RevA.vwx

1
OF 1

FULL PLOT